


Circuit	1 49.33A 34.2kW	5 16A 3.7kW	6 16A 3.7kW	7 16A 3.7kW	8 16A 3.7kW	9 16A 3.7kW
Cable	-1 NYY-J 5x4	-4 NYM-J 3x2.5 3.8m	-5 NYM-J 3x2.5 8m	-6 NYM-J 3x2.5 10.6m	-7 NYM-J 3x2.5 9.4m	-8 NYM-J 3x2.5 13.8m
Description	Supply	RCD	Sockets	Spckets	Sockets	Sockets
		Corridor	Boiler	Room 2	Bathroom	Room 1





Circuit	10 16A 3.7kW	11 16A 3.7kW	12 16A 3.7kW	14 0.87A 0.2kW	15 1.3A 0.3kW	16 1.33A 0.3kW
Cable	-9 NYM-J 3x2.5 12.1m	-10 NYM-J 3x2.5 7m	-11 NYM-J 3x2.5 3.5m	-13 NYM-J 3x1.5 18.3m	-14 NYM-J 3x1.5 8.8m	-15 NYM-J 3x1.5 7.1m
Description	Sockets Kitchen and pantry	Sockets Kitchen	Sockets Living room	RCD Lighting Corridor	Lighting Bathroom, boiler, rooms	Lighting Kitchen and living room

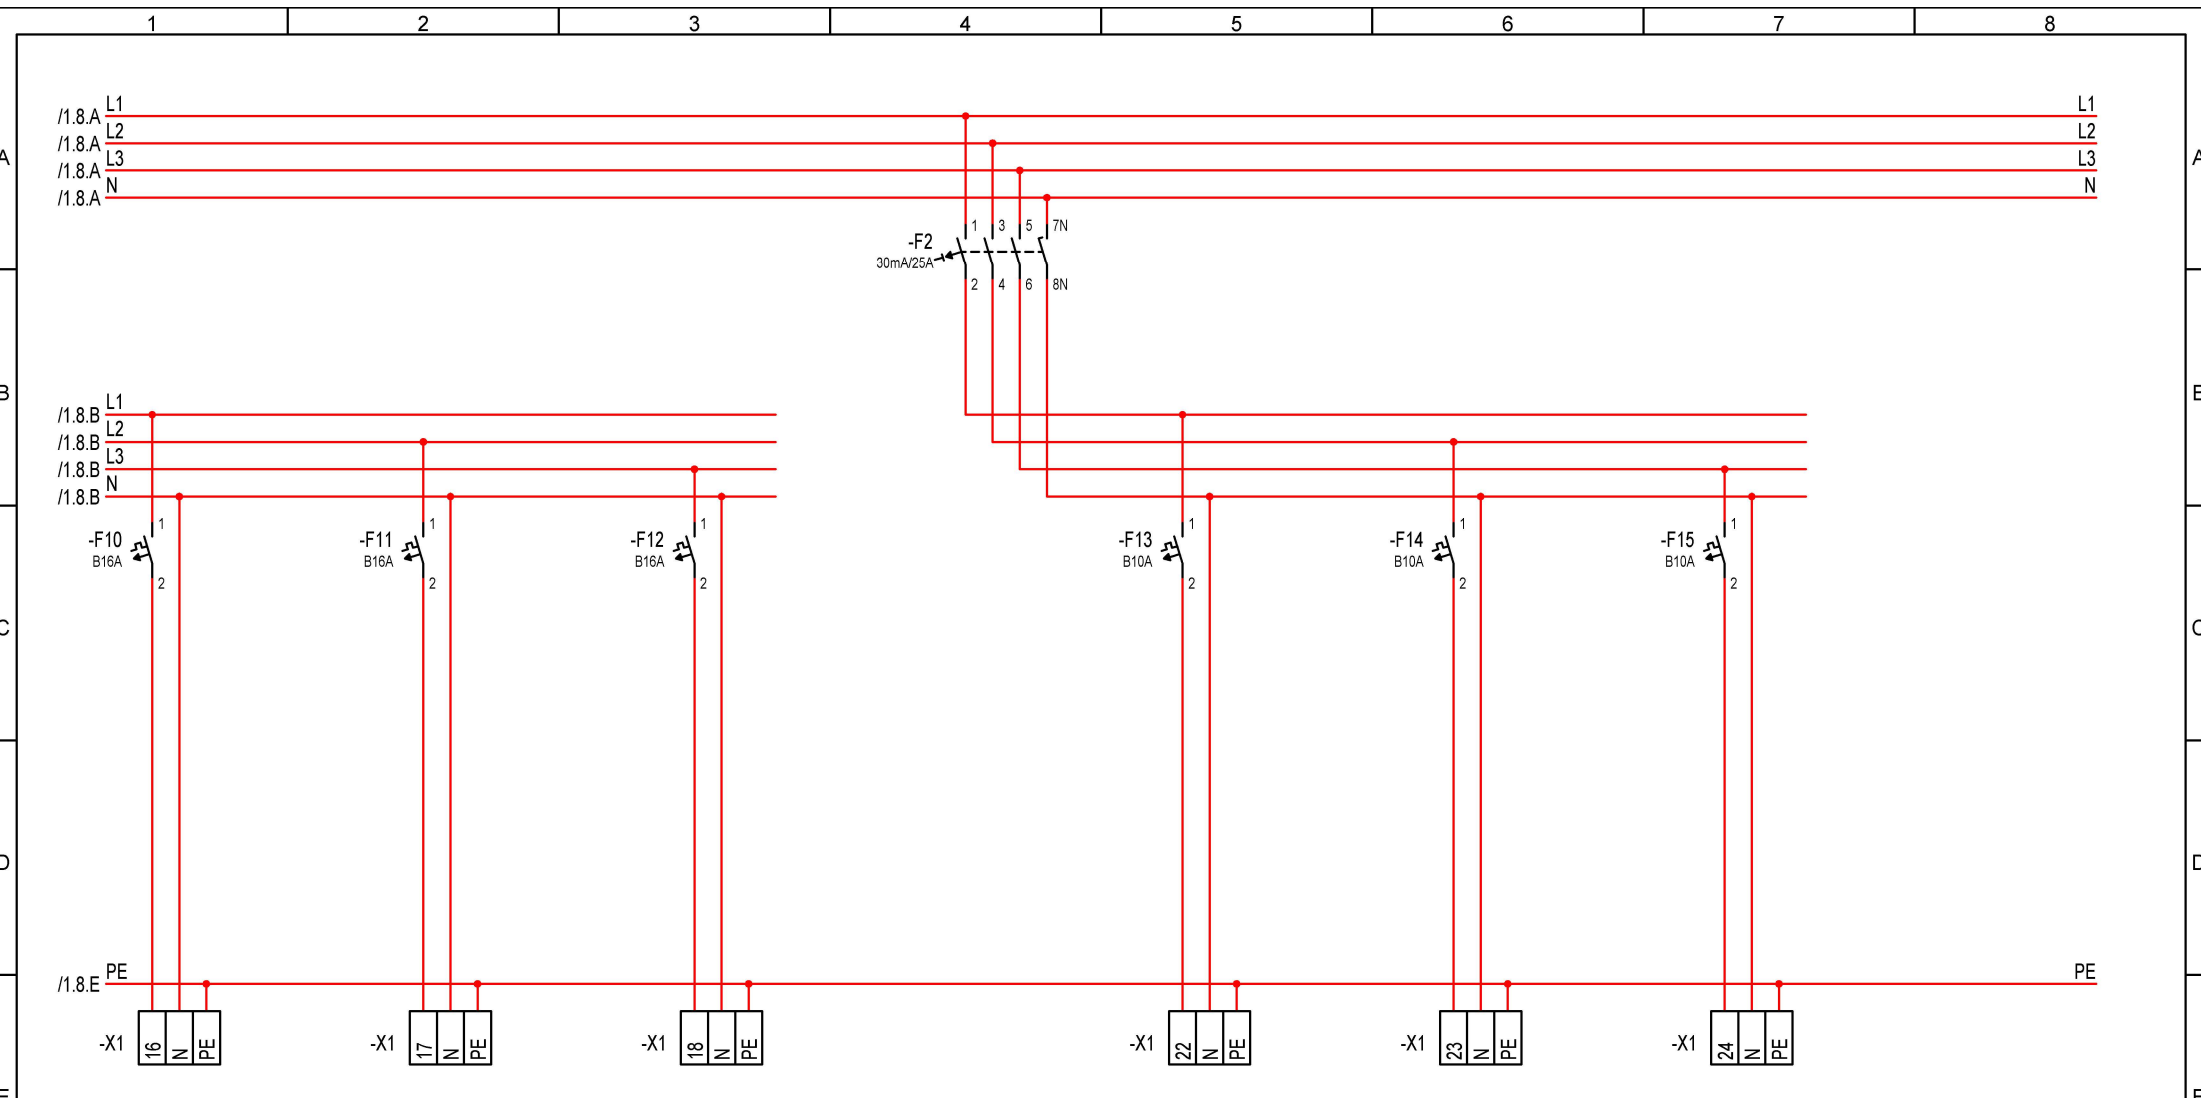